



Construction with standard gable wall (overhang)

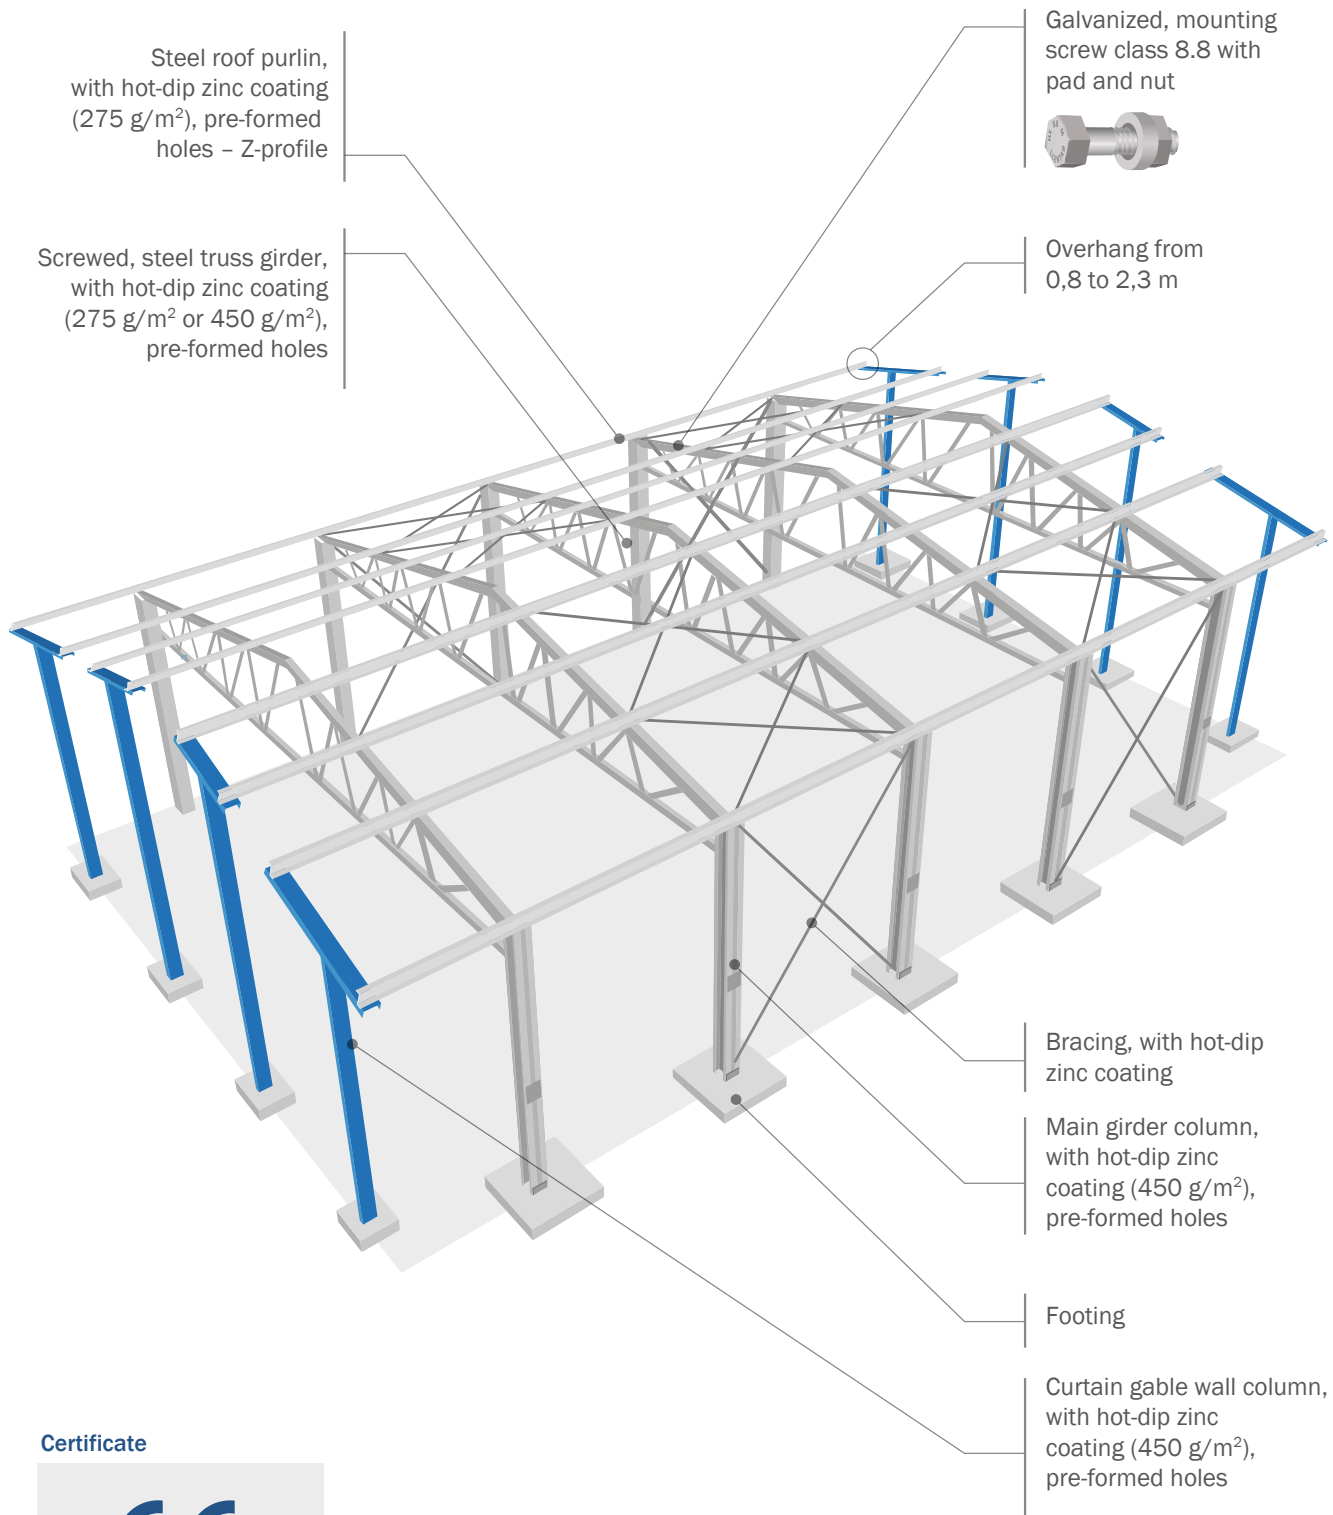

Certificate

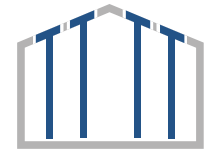